


Difficult maintenance work!

This setup is not suitable for pellets!

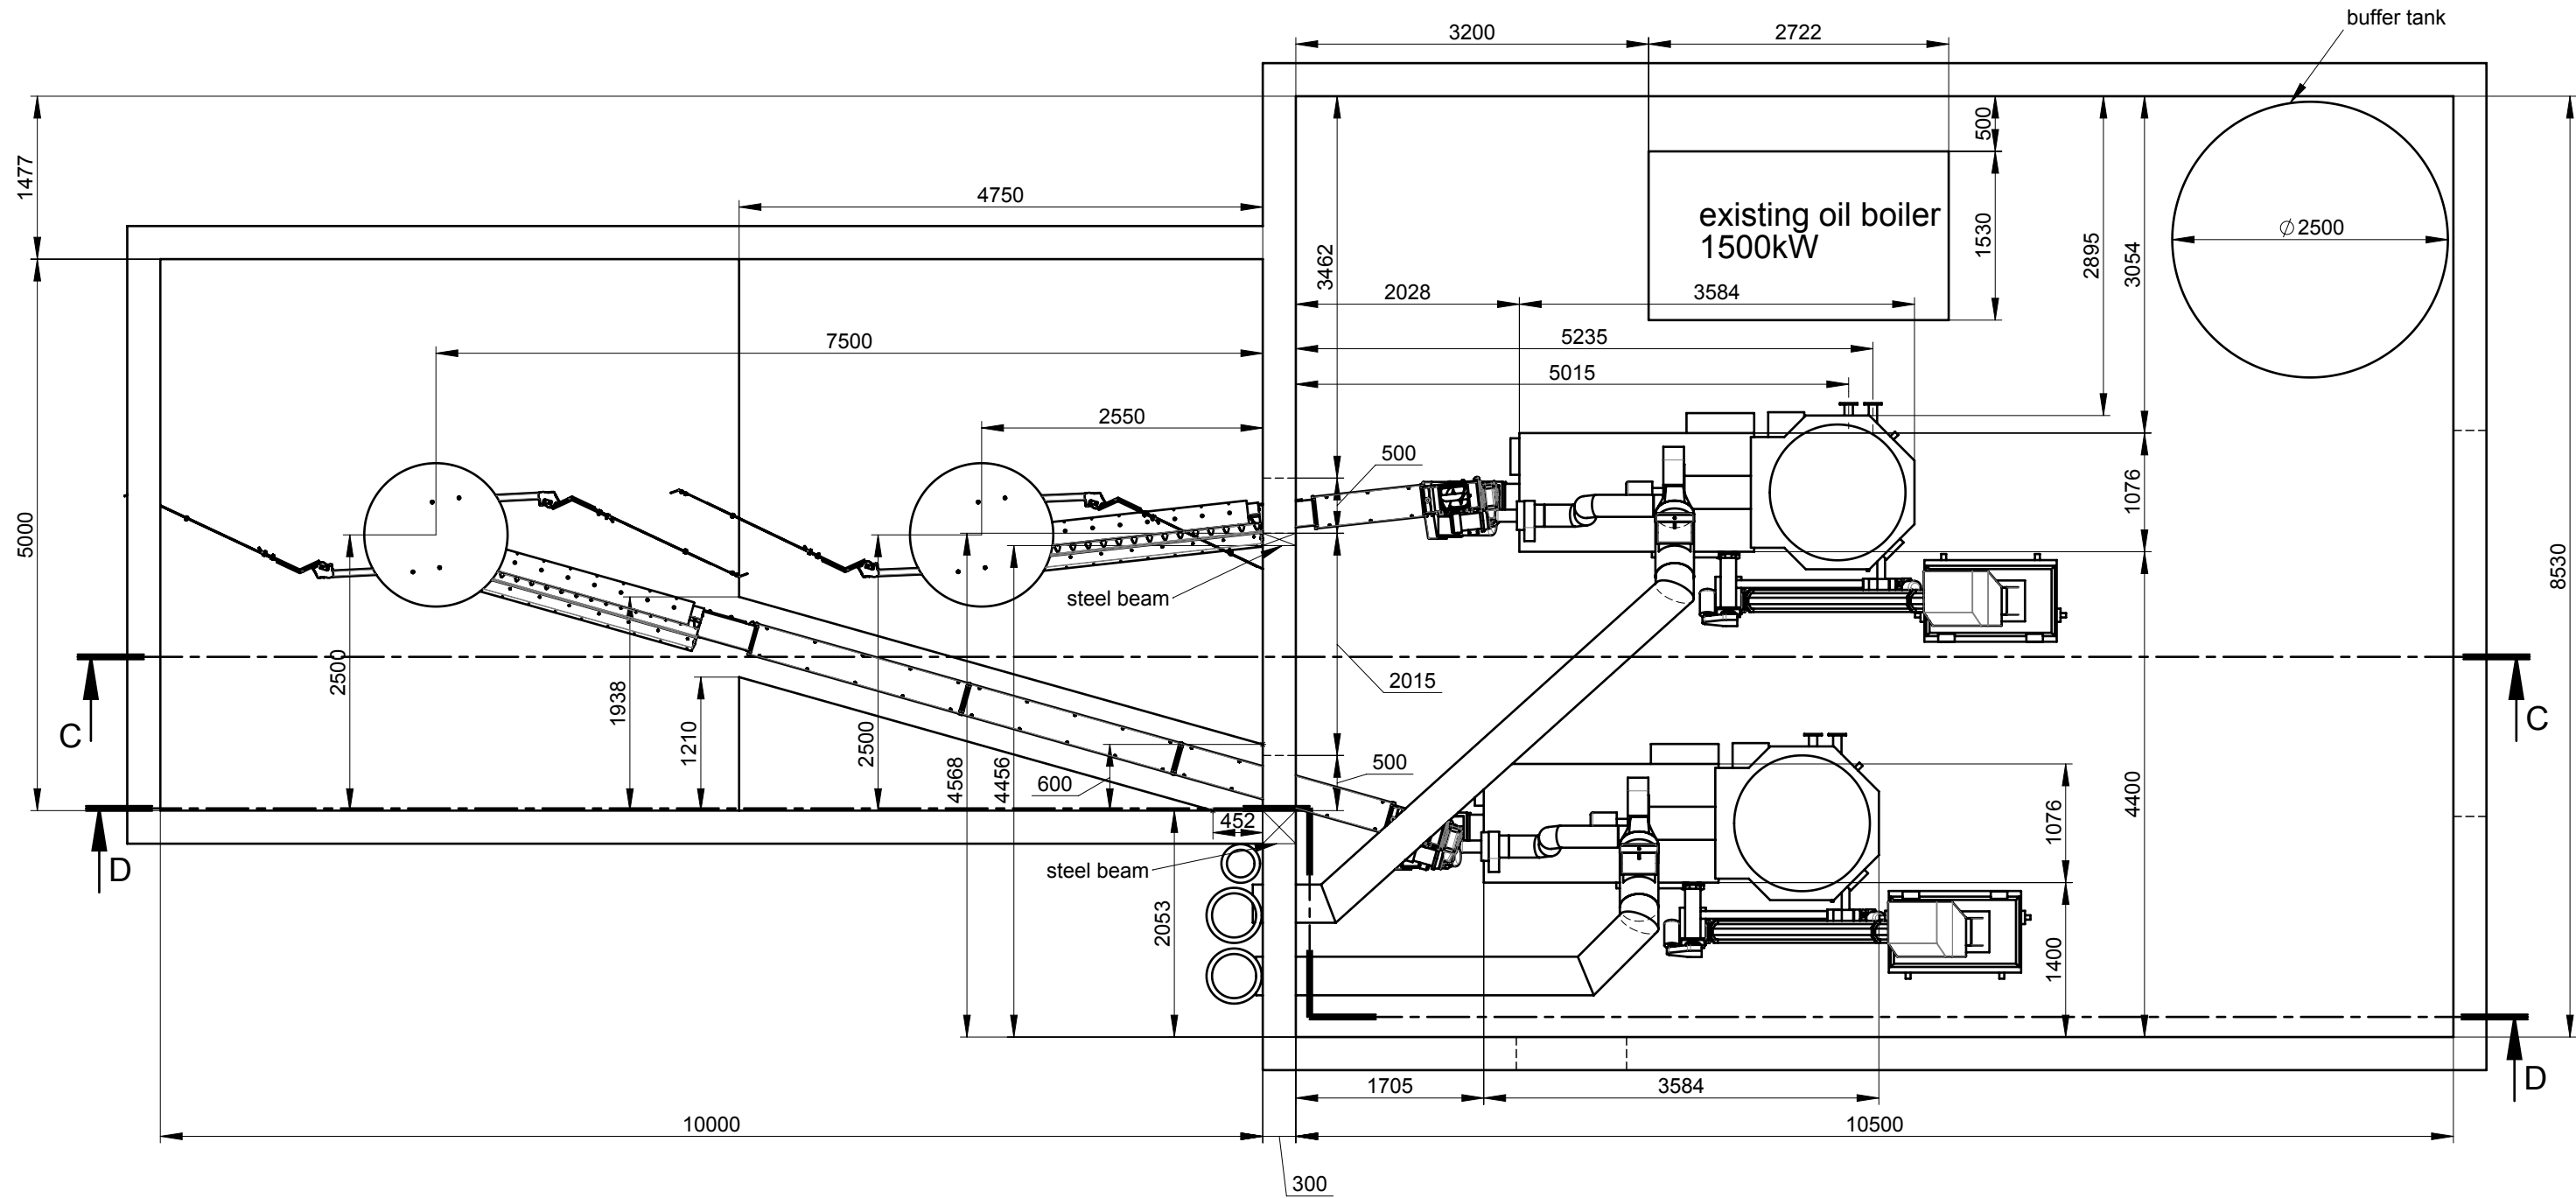



8	2	Bodenrührwerk D=5,5m ab 500kW mit Doppelknickarm, offener Trog von Bodenrührwerk D=5m	99999-7
7	3	Trogschnecken-Verlängerung lg=2000mm ab 500kW für Hackgutaustragung	17030-2000
6	1	Trogschnecken-Verlängerung lg=1000mm ab 500kW für Hackgutaustragung	17030-1000
5	1	Verlängerung für Hack-Fallrohr D=250mm, Lmax=1000mm	17009-250
4	2	ETA HACK 500kw, Vorschubrost	13500N
3	2	Verlängerungskanal Ascheaustragung lg=2000mm	13018-2000
2	2	Verlängerungskanal Ascheaustragung lg=250mm	13018-0250
1	2	Grundset Ascheaustragung in Tonne für HACK 350 kW (Tonne bauseits)	13017-350
Pos	Stk	Benennung	Art. Nr.

Please send this drawing
together with the order
to our order department
Fax: 0043 7734 22 88 22

Planning proposal		Distributor / Agent: ETA Norge	
		Plumber:	Operator / Project:
Gewerbepark 1 A-4716 Hofkirchen		Kom. LOM Biovaerme	
This planning proposal is without obligation! Instructions must be followed!			
Approved	Aschauer		
Date	03.10.2014	Drawing No.:	P001978-04
Path:	EPDM\Planungen\2014\NO\ETA_Norge-LOM-Biovaerme\	Scale:	1:60
		Sheet	1/3
		A3Q	
Path: EPDM\Planungen\2014\NO\ETA_Norge-LOM-Biovaerme\			

Difficult maintenance work!


This setup is not suitable for pellets!

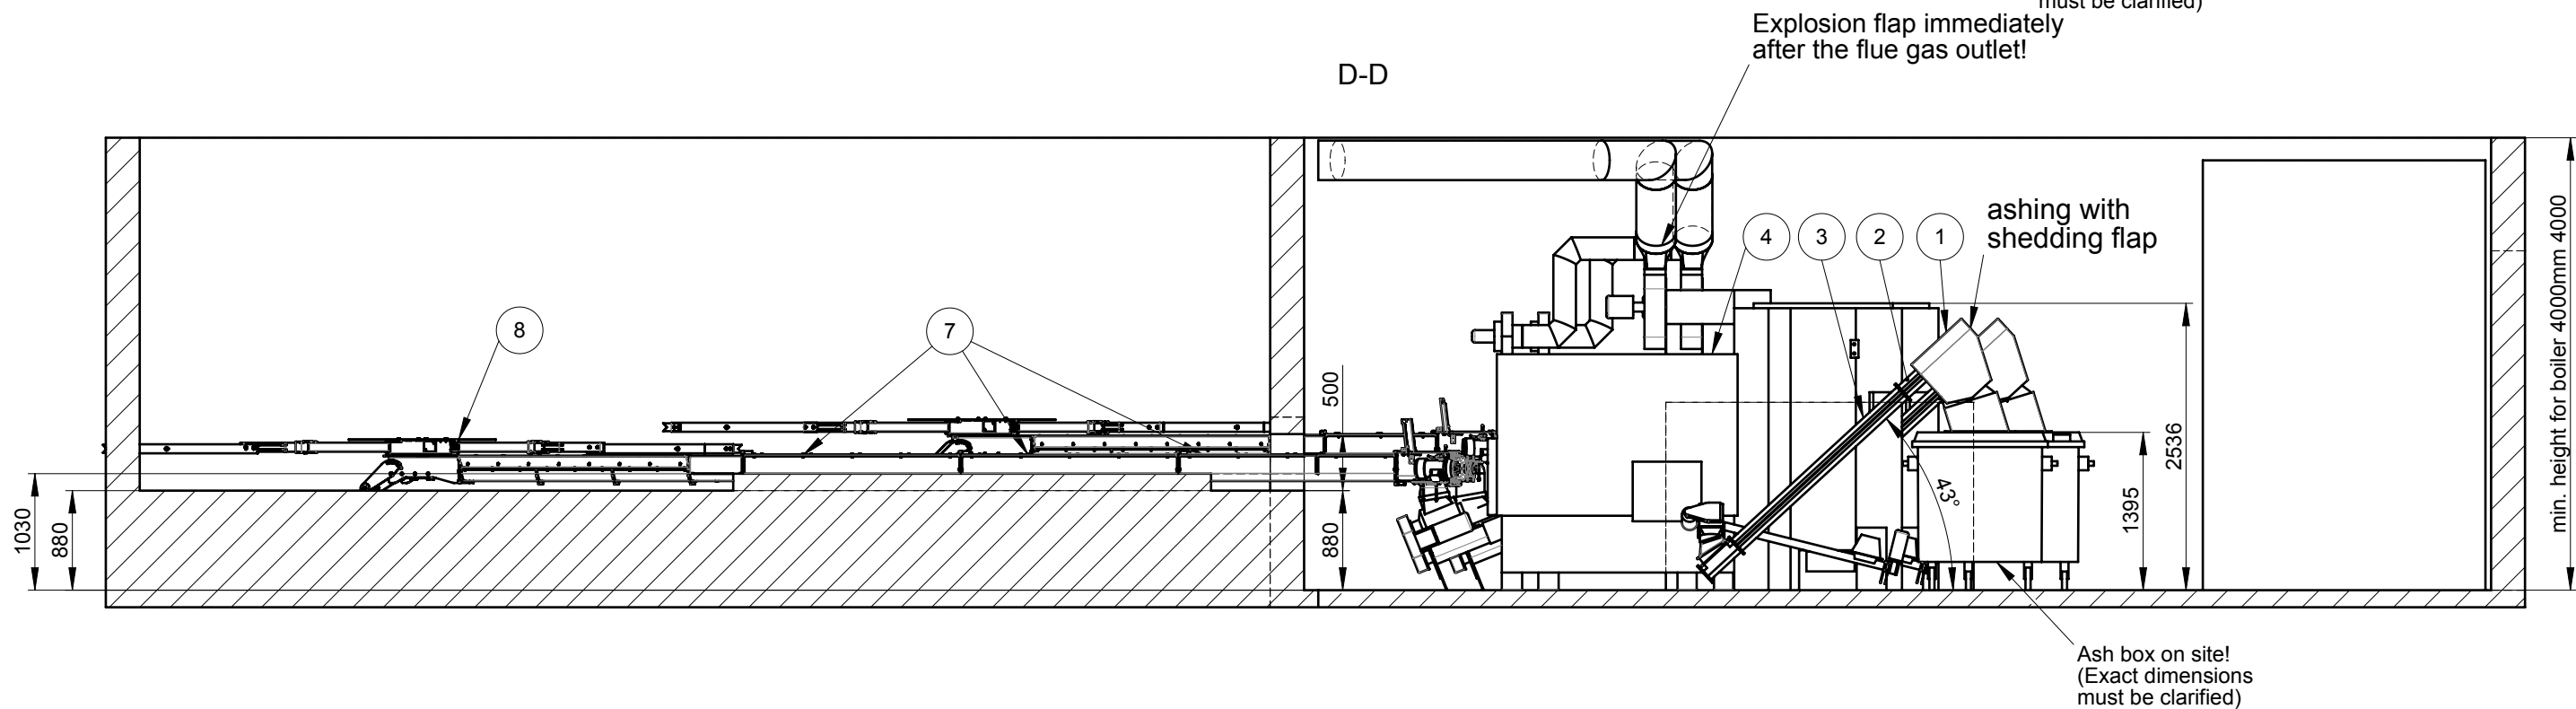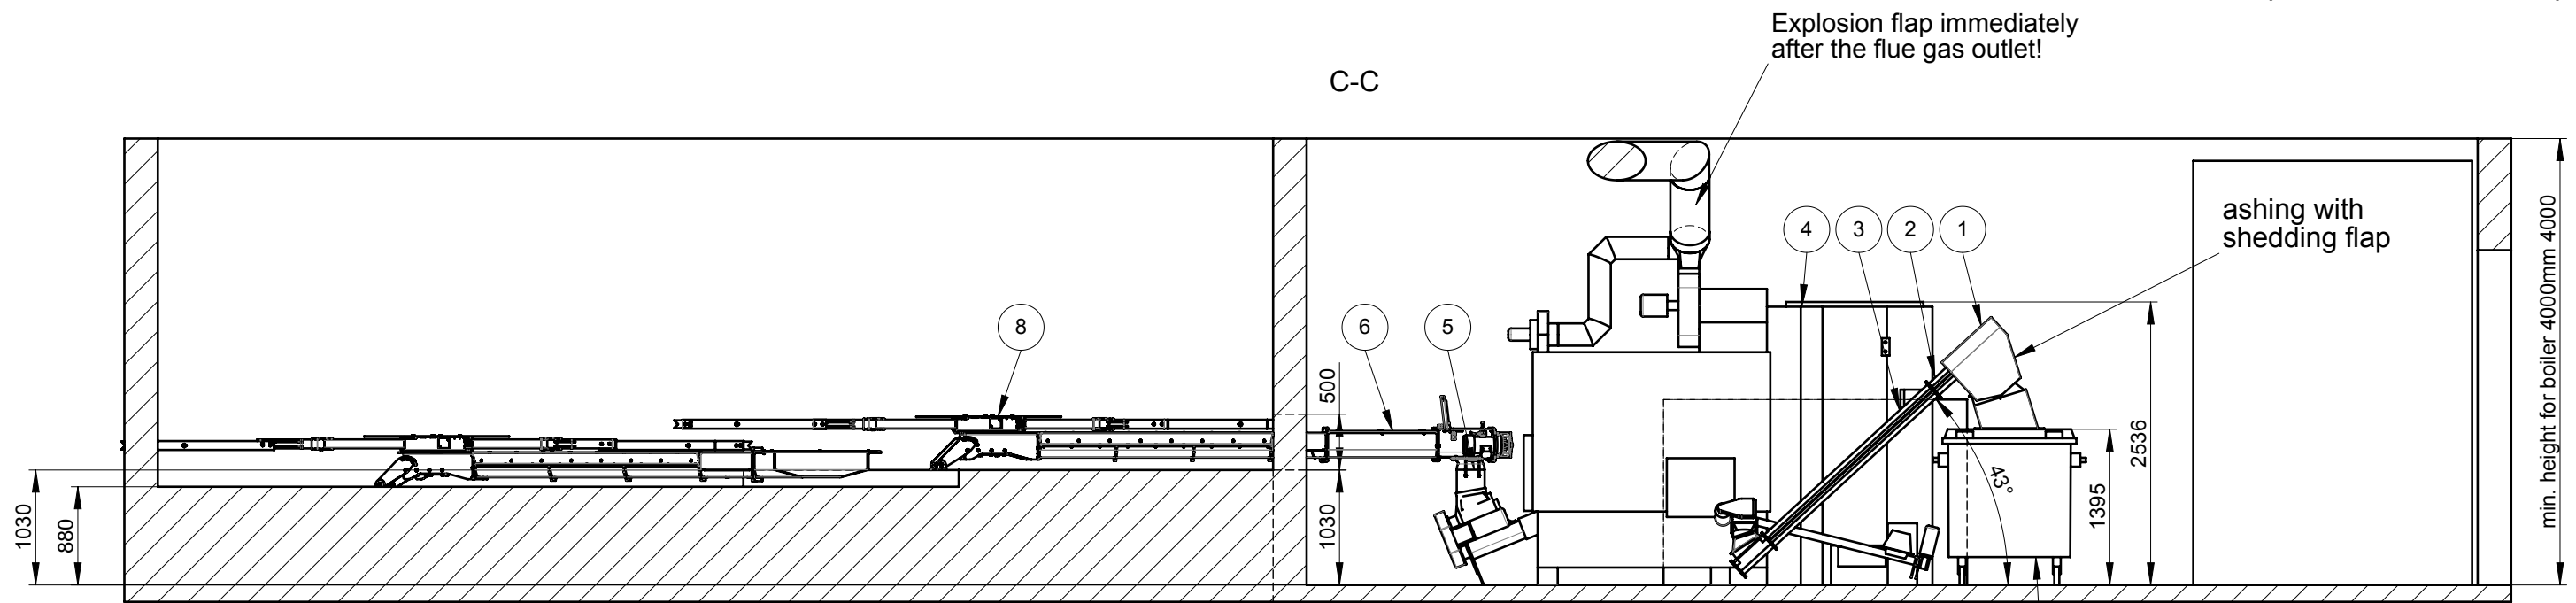

Please send this drawing together with the order to our order department
Fax: 0043 7734 22 88 22

Planning proposal		Distributor / Agent: ETA Norge	
		Plumber:	Operator / Project:
Gewerbepark 1 A-4716 Hofkirchen		Kom. LOM Biovaerme	
This planning proposal is without obligation! Instructions must be followed!			
Approved	Aschauer		
Date	03.10.2014	Drawing No.:	P001978-04
Path:	EPDM\Planungen\2014\NO\ETA_Norge-LOM-Biovaerme\	Scale:	1:60
		Sheet	2/3
		A3Q	

This setup is not suitable for pellets!

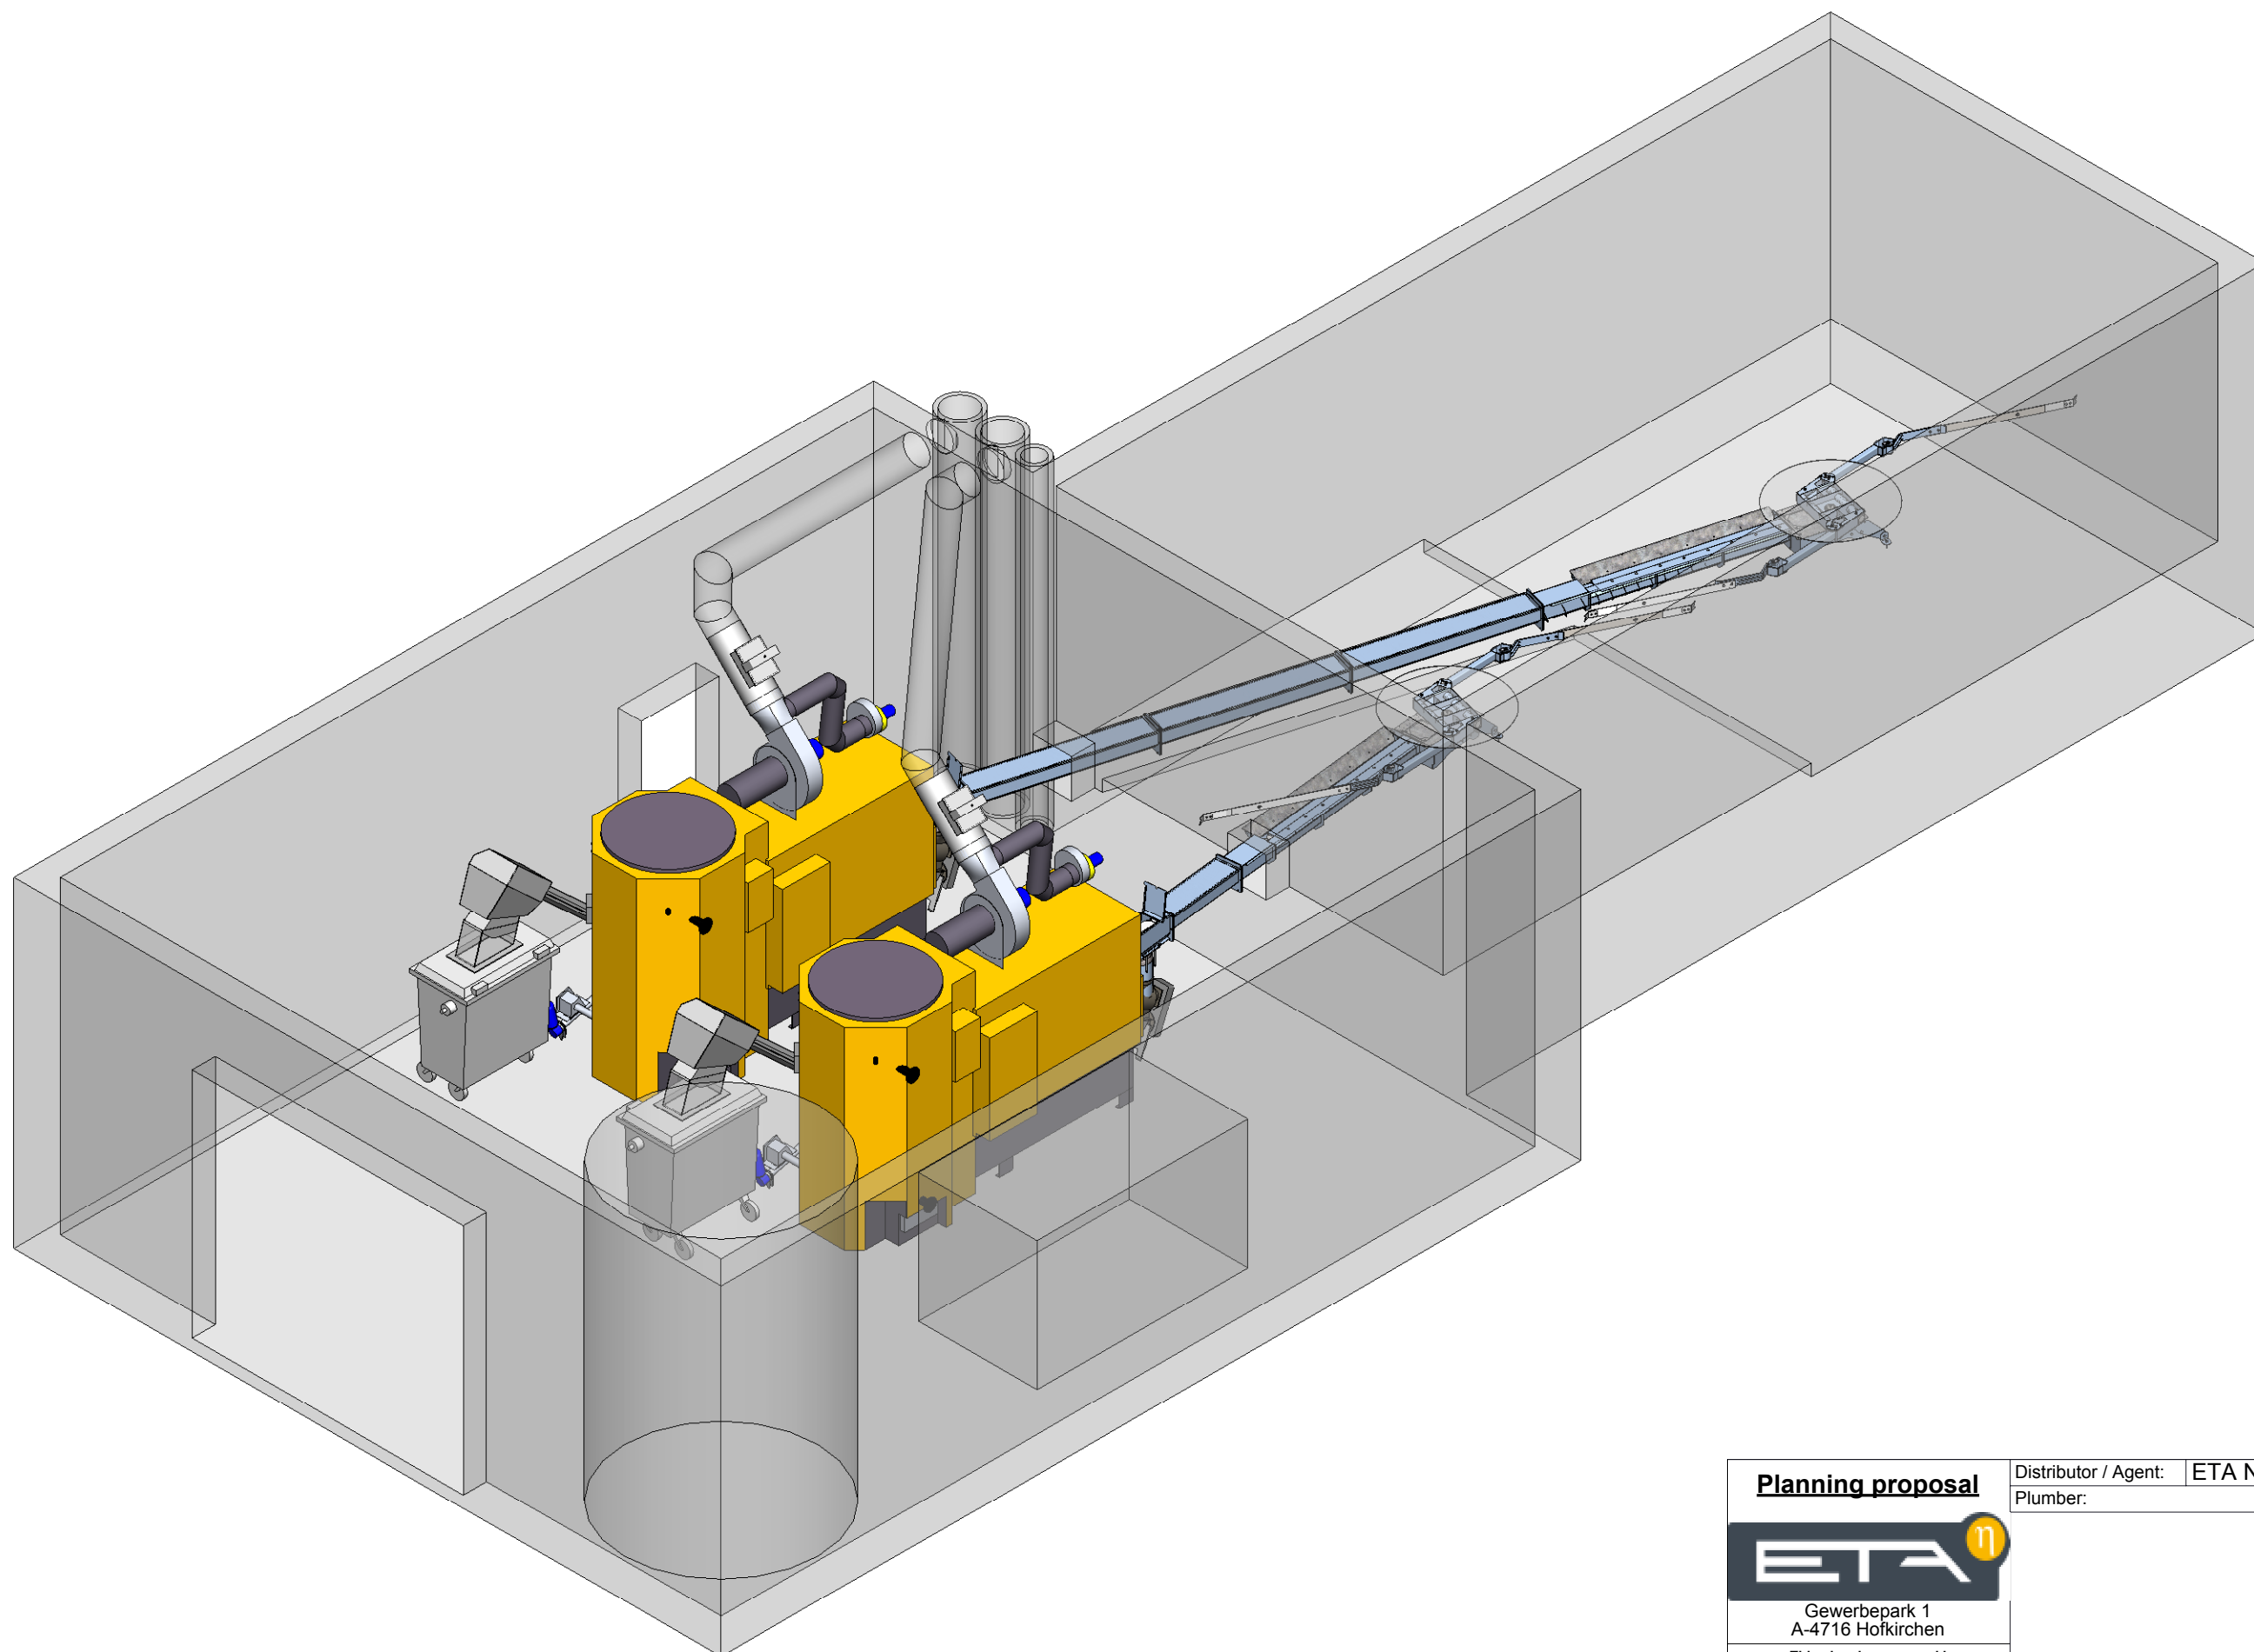

Please send this drawing
together with the order
to our order department
Fax: 0043 7734 22 88 22

Planning proposal		Distributor / Agent: ETA Norge	
 Gewerbepark 1 A-4716 Hofkirchen This planning proposal is without obligation! Instructions must be followed!		Plumber:	Operator / Project:
			Kom. LOM Biovaerme
Approved	Aschauer	Drawing No.:	P001978-04
Date	03.10.2014	Scale:	1:60
Path: EPDM\Planungen\2014\NO\ETA_Norge-LOM-Biovaerme\P001978.SLDDRW		Sheet 3/3	A3Q