



This setup is not suitable for pellets!

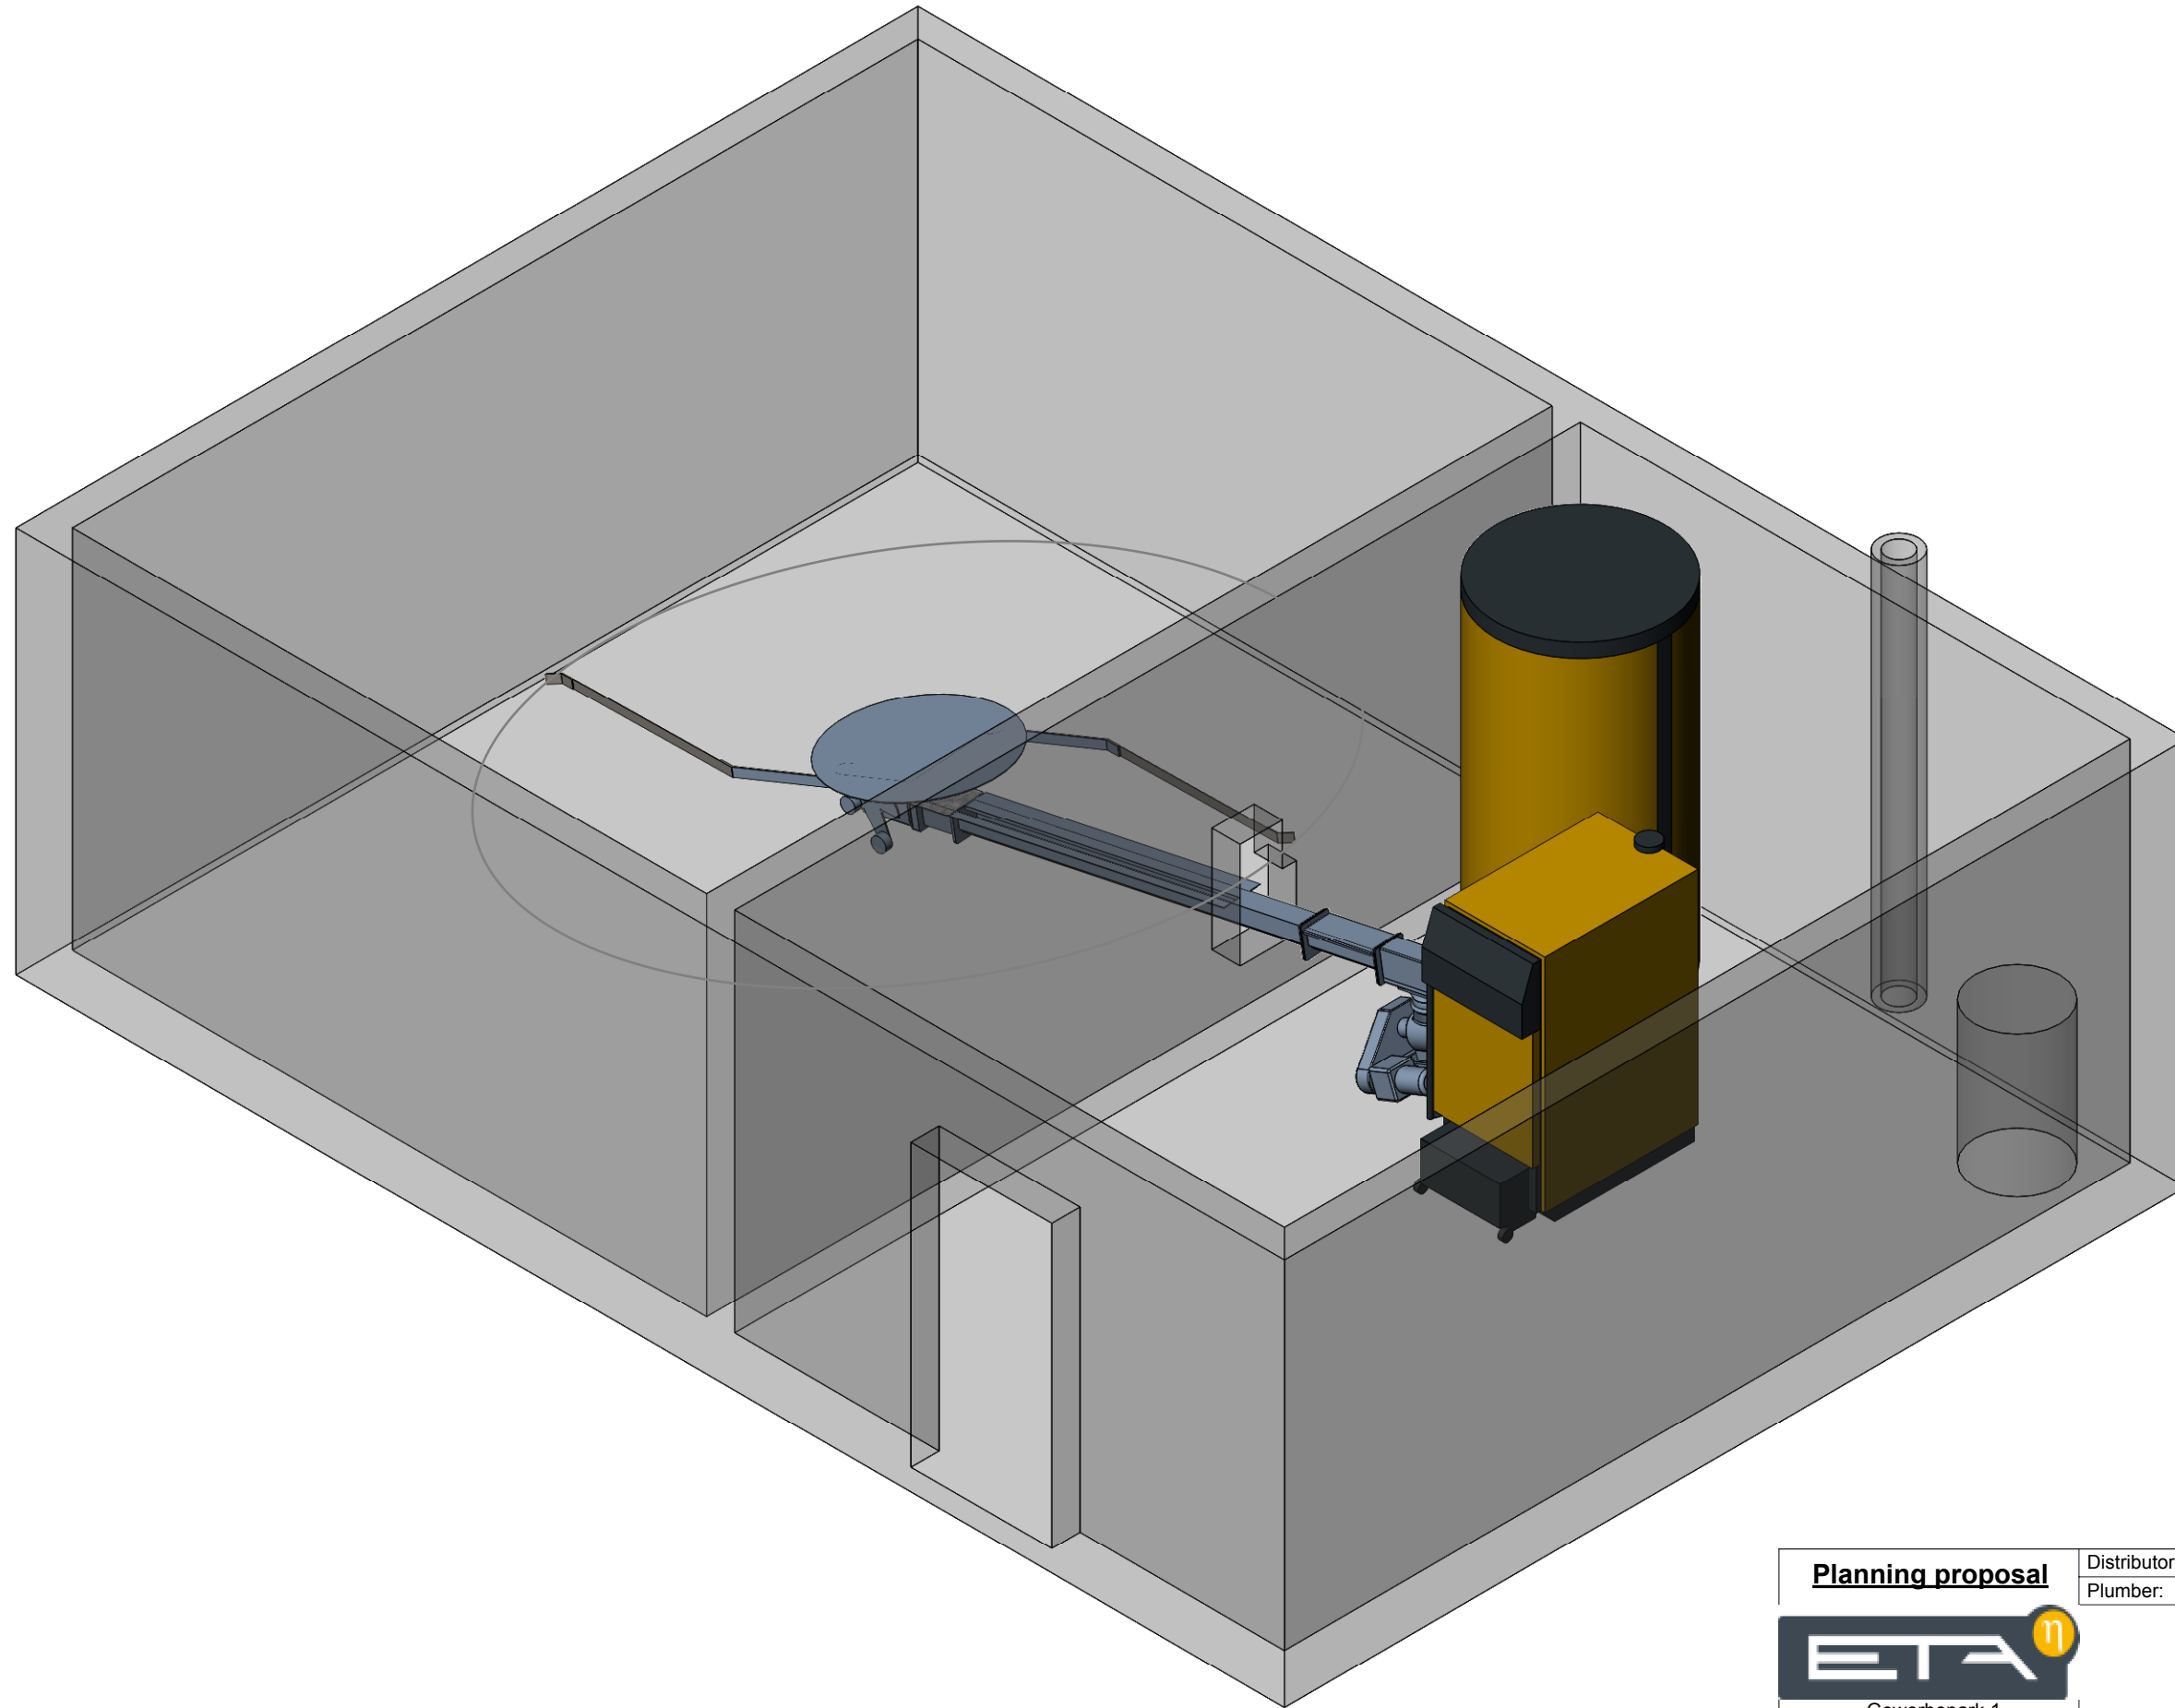

Proper ventilation of the storage room must be provided!

Please send this drawing together with the order to our order department
 Fax: 0043 7734 22 88 22

Planning proposal		Distributor / Agent:	ETA Norge		
 Gewerbepark 1 A-4716 Hofkirchen This planning proposal is without obligation! Instructions must be followed!		Plumber:	Operator / Project:		
			Kom. Lars Kristoffer Haga		
Approved	Aschauer	Drawing Nr.:	P004621		
Date	28.04.2015	Revision Nr.:	01		
Path: EPDM\Planungen\2015\NO\20150428-Lars_Kristoffer_Haga\		Scale:	1:50	Sheet	2/2
					A3Q